Memorandum to the City of Markham Committee of Adjustment

January 09, 2020

File: A/156/19

Address: 164 Krieghoff Ave – Markham, ON

Applicant: Zheng Shuyuan Agent: Ali Shakeri

Hearing Date: Wednesday February 05, 2020

The Central Team provides the following comments. The Applicant requests relief from the "Fourth Density Single Family Residential – R4 Zone" under By-law 11-72, as amended, as it relates to a proposed new two-storey single detached dwelling to permit:

a) Section 6, Schedule B:

A maximum height of 7.92 m (26 ft), whereas the By-law permits a maximum height of 7.62 m (25 ft).

BACKGROUND

Property Description

The 771.34 m² (8,302.63 ft²) subject property is located on the north side of Krieghoff Avenue, east of Village Parkway, south of Pomander Road, and west of Main Street Unionville. There is an existing pool located in the rear of the subject property, which according to assessment records was constructed in 1993. Mature trees exist across the subject property. The property is located within an established residential neighbourhood comprised of a mix of one and two-storey detached dwellings. The surrounding area is undergoing a transition with the construction of new infill dwellings.

Proposal

The Applicant proposes to construct a new two storey single detached dwelling with a height of 7.92 m (26 ft) (the "proposed development").

Official Plan and Zoning

Official Plan 2014 (partially approved on Nov 24/17, and updated on April 9/18)

The subject property is designated "Residential Low Rise", which permits low rise housing forms, including single detached dwellings. Section 8.2.3.5 of the 2014 Official Plan outlines development criteria for the "Residential Low Rise" designation with respect to height, massing and setbacks. This criteria is established to ensure that the proposed development is appropriate for the site and generally consistent with the zoning requirements for adjacent properties and properties along Krieghoff Avenue. In considering applications for development approval in a "Residential Low Rise" area, infill development is required to meet the general intent of these development criteria. Regard shall also be had for retention of existing trees and vegetation, the width of proposed garages and driveways and the overall orientation and sizing of new lots within a residential neighbourhood.

Zoning By-Law 11-72

The subject property is zoned "Fourth Density Single Family Residential – R4 Zone" under By-law 11-72, as amended, which permits one single detached dwelling per lot. The proposed development does not comply with the maximum height as provided in the By-law.

Varley Village Infill Area

The subject property is within an area of the City where there is a trend to build larger houses. In response to concerns with this trend, a number of residents asked that Markham consider an infill housing by-law for the Varley Village neighbourhood. The Unionville Sub-Committee, a Committee of Council, undertook a review of this issue with community consultation, and ultimately recommend that no action be taken on an infill by-law at this time. This position was endorsed by Development Services Committee on June 19, 2012. As such, the existing By-law standards continue to apply.

Applicant's Stated Reasons for Not Complying with Zoning

According to the information provided by the Applicant, the reason for not complying with Zoning is because,

"A reasonably desired design won't be achieved without the requested variance".

Zoning Preliminary Review ("ZPR") Not Undertaken

The Applicant has confirmed that a ZPR has not been conducted. It is the Applicant's responsibility to ensure that the application has accurately identified all the variances to the Zoning By-law required for the proposed development. If the variance request in this application contains errors, or if the need for additional variances is identified during the Building Permit review process, further variance application(s) may be required to address the non-compliance.

COMMENTS

The *Planning Act* states that four tests must be met in order for a variance to be granted by the Committee of Adjustment:

- a) The variance must be minor in nature;
- b) The variance must be desirable, in the opinion of the Committee of Adjustment, for the appropriate development or use of land, building or structure;
- c) The general intent and purpose of the Zoning By-law must be maintained; and
- d) The general intent and purpose of the Official Plan must be maintained.

Increase in Maximum Building Height

The Applicant requests relief to permit a maximum building height of 7.92 m (26 ft), whereas the By-law permits a maximum building height of 7.62 m (25 ft). This represents an increase of 0.3 m (1 ft) from the maximum height permitted in the By-law. Staff are of the opinion that the proposed height is minor in nature, and is comparable in scale to other infill development.

Tree Preservation By-law 2008-96 and 2008-97

Various mature trees currently exist across the subject property, and within the neighbouring rear yard to the south. The Applicant submitted a Tree Preservation Plan and Arborist Report completed on December 10, 2019, which initially proposed to remove four trees on the property.

Staff have requested that the Applicant consider maintaining the mature trees located in the front yard, which contemplated their proposed removal due to the configuration of the driveway. In response, the Applicant submitted revised plans, along with an updated arborist report on January 9, 2020, which proposes to maintain two of the mature trees located within the front yard of the subject property. Should the Committee approve this application, staff recommend that any approval be subject to the related tree preservation and protection conditions provided in Appendix "A".

PUBLIC INPUT SUMMARY

No written submissions were received as of January 9, 2020. It is noted that additional information may be received after the writing of the report, and the Secretary-Treasurer will provide information on this at the meeting.

CONCLUSION

Planning Staff have reviewed the application with respect to Section 45(1) of the *Planning Act*, R.S.O. 1990, c. P.13, as amended, and are of the opinion that the variance request meets the four tests of the *Planning Act* and have no objection. Staff recommend that the Committee consider public input in reaching a decision.

The onus is ultimately on the applicant to demonstrate why they should be granted relief from the requirements of the zoning by-law, and how they satisfy the tests of the *Planning Act* required for the granting of minor variances.

APPENDICES

Appendix "A" – Conditions List Appendix "B" – Plans

PREPARED BY:

Aleks Todorovski, Planner, Zoning and Special Projects

REVIEWED BY:

Stephen Lue, Development Manager, Central District

File Path: Amanda\File\ 19 142218 \Documents\District Team Comments Memo


APPENDIX "A" CONDITIONS TO BE ATTACHED TO ANY APPROVAL OF FILE A/156/19


- 1. That the Applicant implement and maintain all of the works required in accordance with the conditions of this variance:
- 2. The variances apply only to the proposed development as long as it remains;
- 3. That the variance apply only to the subject development, in substantial conformity with the plans attached as Appendix "B" to this Staff Report and received by the City of Markham on December 17, 2019, and that the Secretary-Treasurer receive written confirmation from the Director of Planning and Urban Design or designate that this condition has been fulfilled to his or her satisfaction:
- 4. Submission of a Tree Assessment and Preservation Plan, prepared by a qualified arborist in accordance with the City's Streetscape Manual (2009), as amended, to be reviewed and approved by the City, and that the Secretary-Treasurer receive written confirmation from Tree Preservation Technician or Director of Operations that this condition has been fulfilled to his/her satisfaction, and that any detailed Siting, Lot Grading and Servicing Plan required as a condition of approval reflects the Tree Assessment and Preservation Plan;
- 5. That prior to the commencement of construction or demolition, tree protection be erected and maintained around all trees on site in accordance with the City's Streetscape Manual, including street trees, in accordance with the City's Streetscape Manual (2009) as amended, and inspected by City Staff to the satisfaction of the Tree Preservation Technician or Director of Operations;
- 6. That tree replacements be provided and/or tree replacement fees be paid to the City if required in accordance with the Tree Assessment and Preservation Plan, and that the Secretary-Treasurer receive written confirmation that this condition has been fulfilled to the satisfaction of the Tree Preservation Technician or Director of Operations.

CONDITIONS PREPARED BY:

Aleks Todorovski, Planner, Zoning and Special Projects

APPENDIX "B" PLANS TO BE ATTACHED TO ANY APPROVAL OF FILE A/156/19

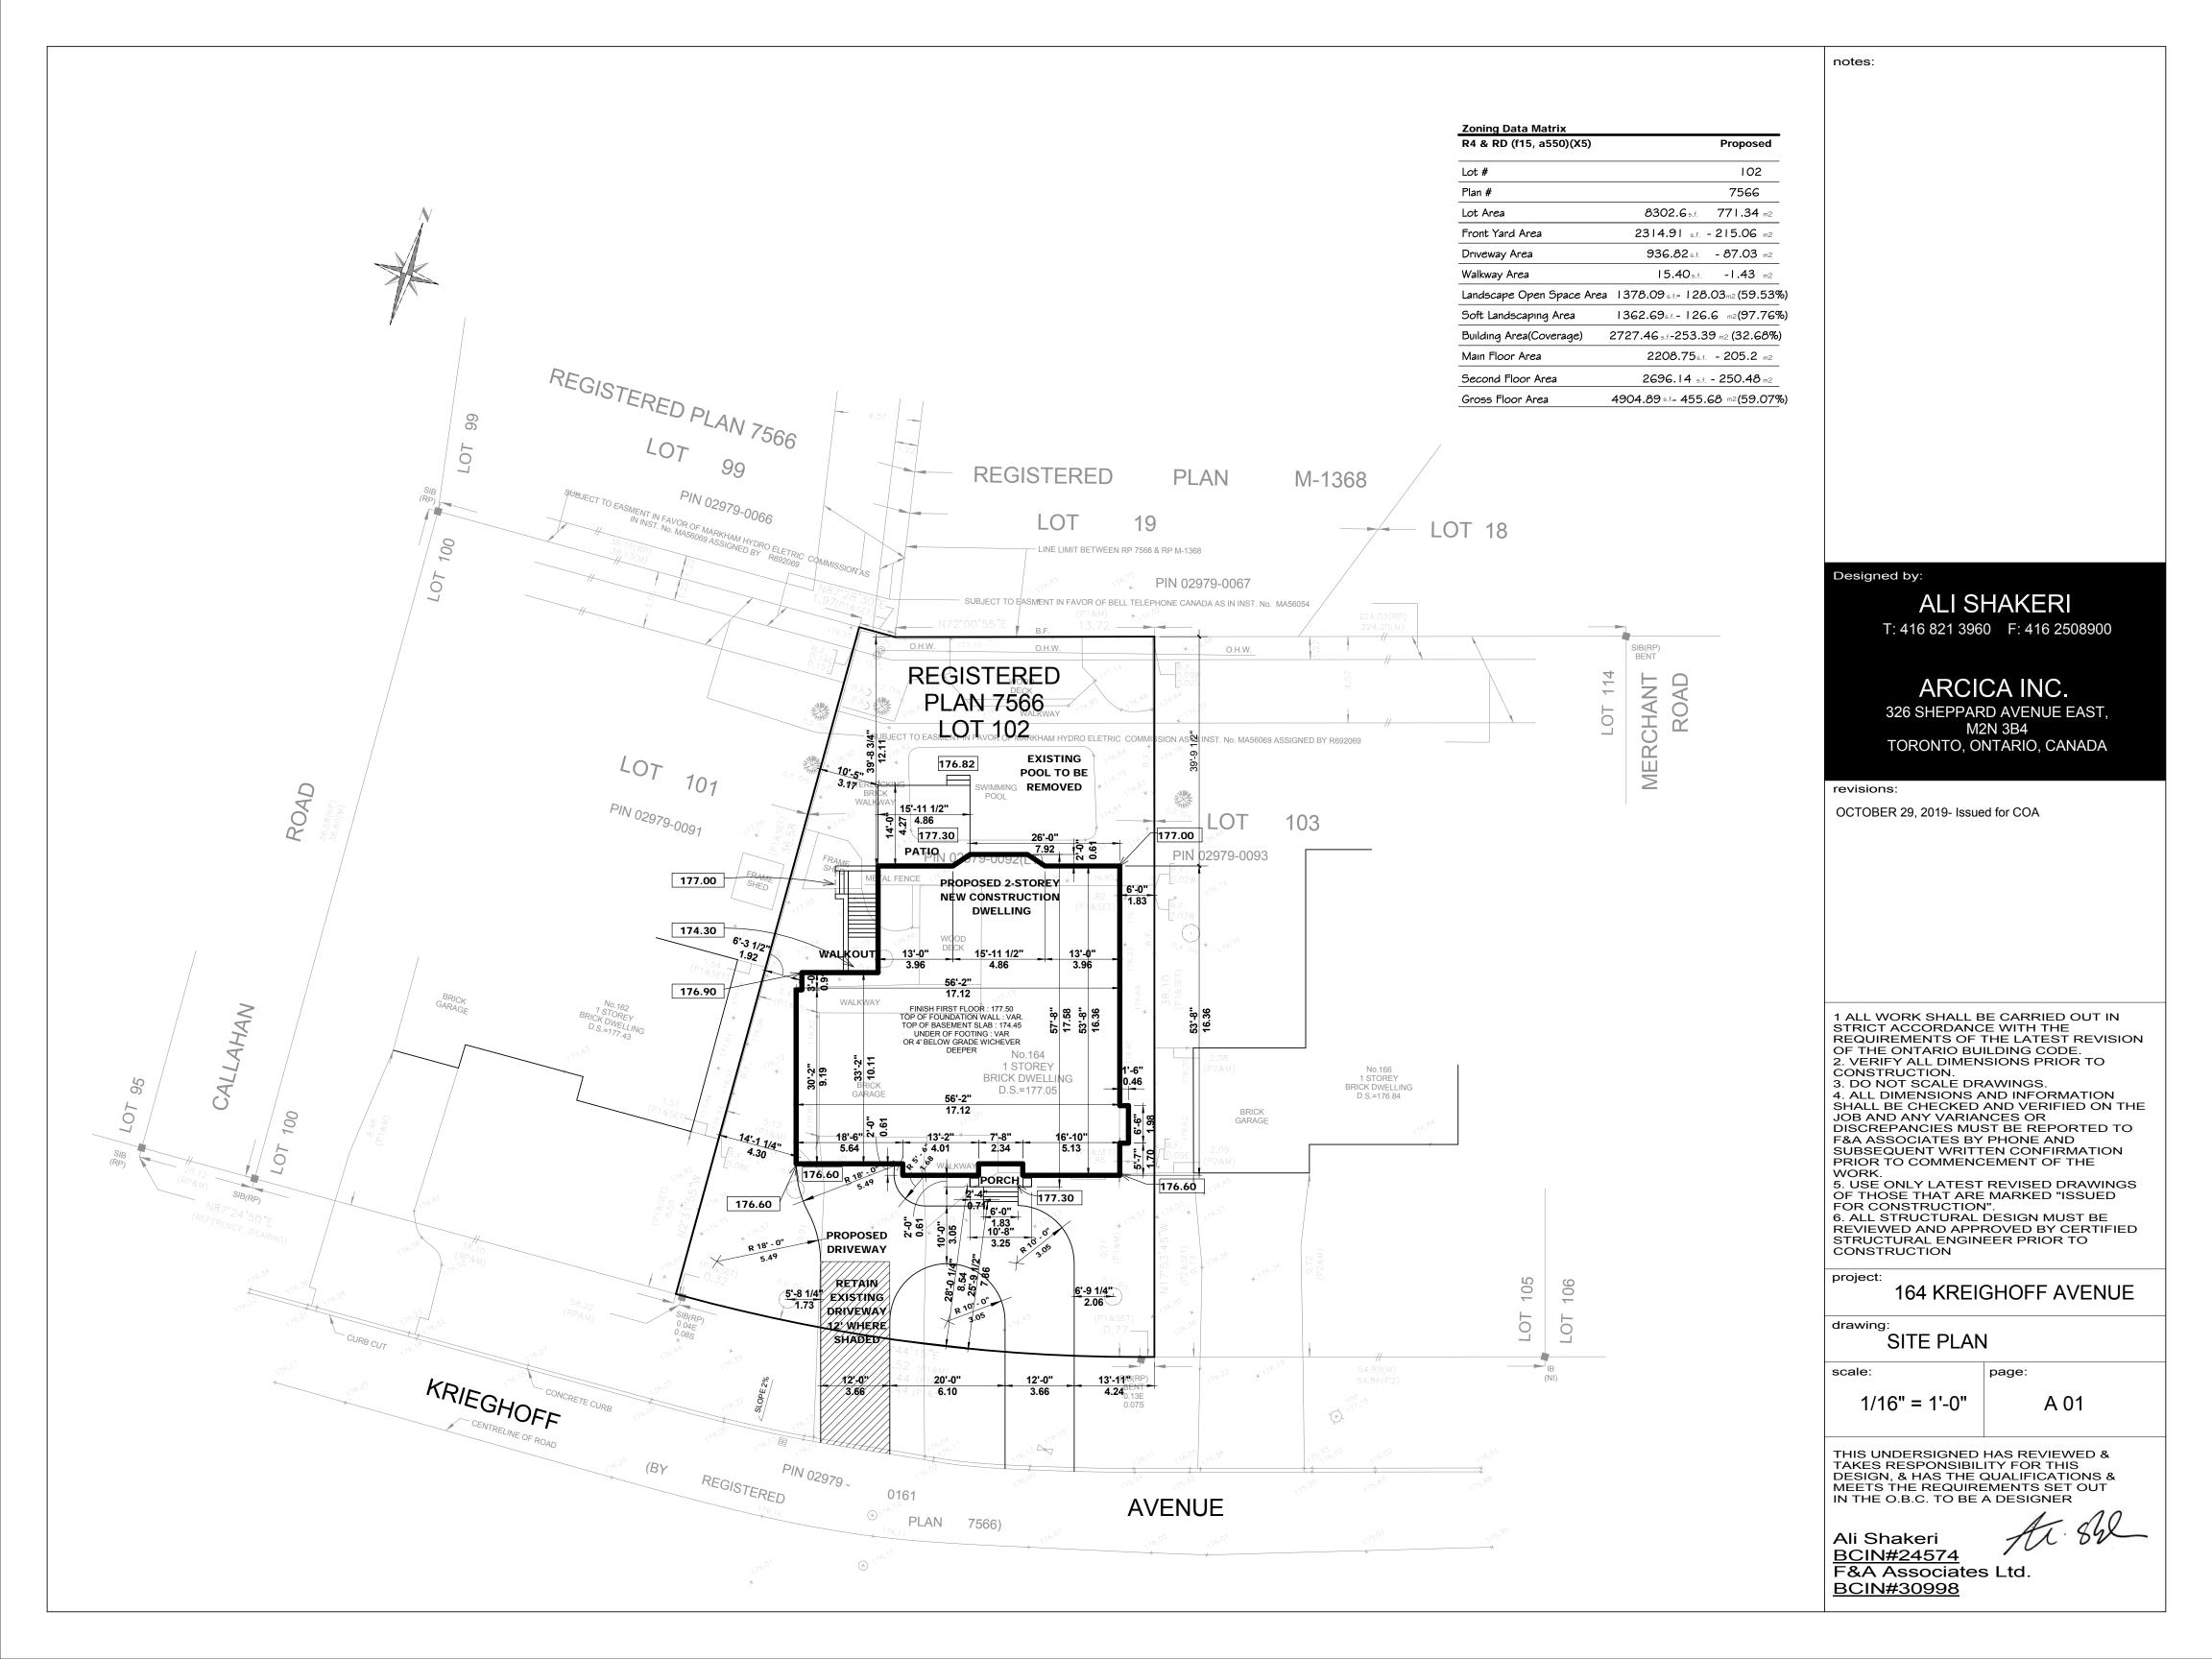

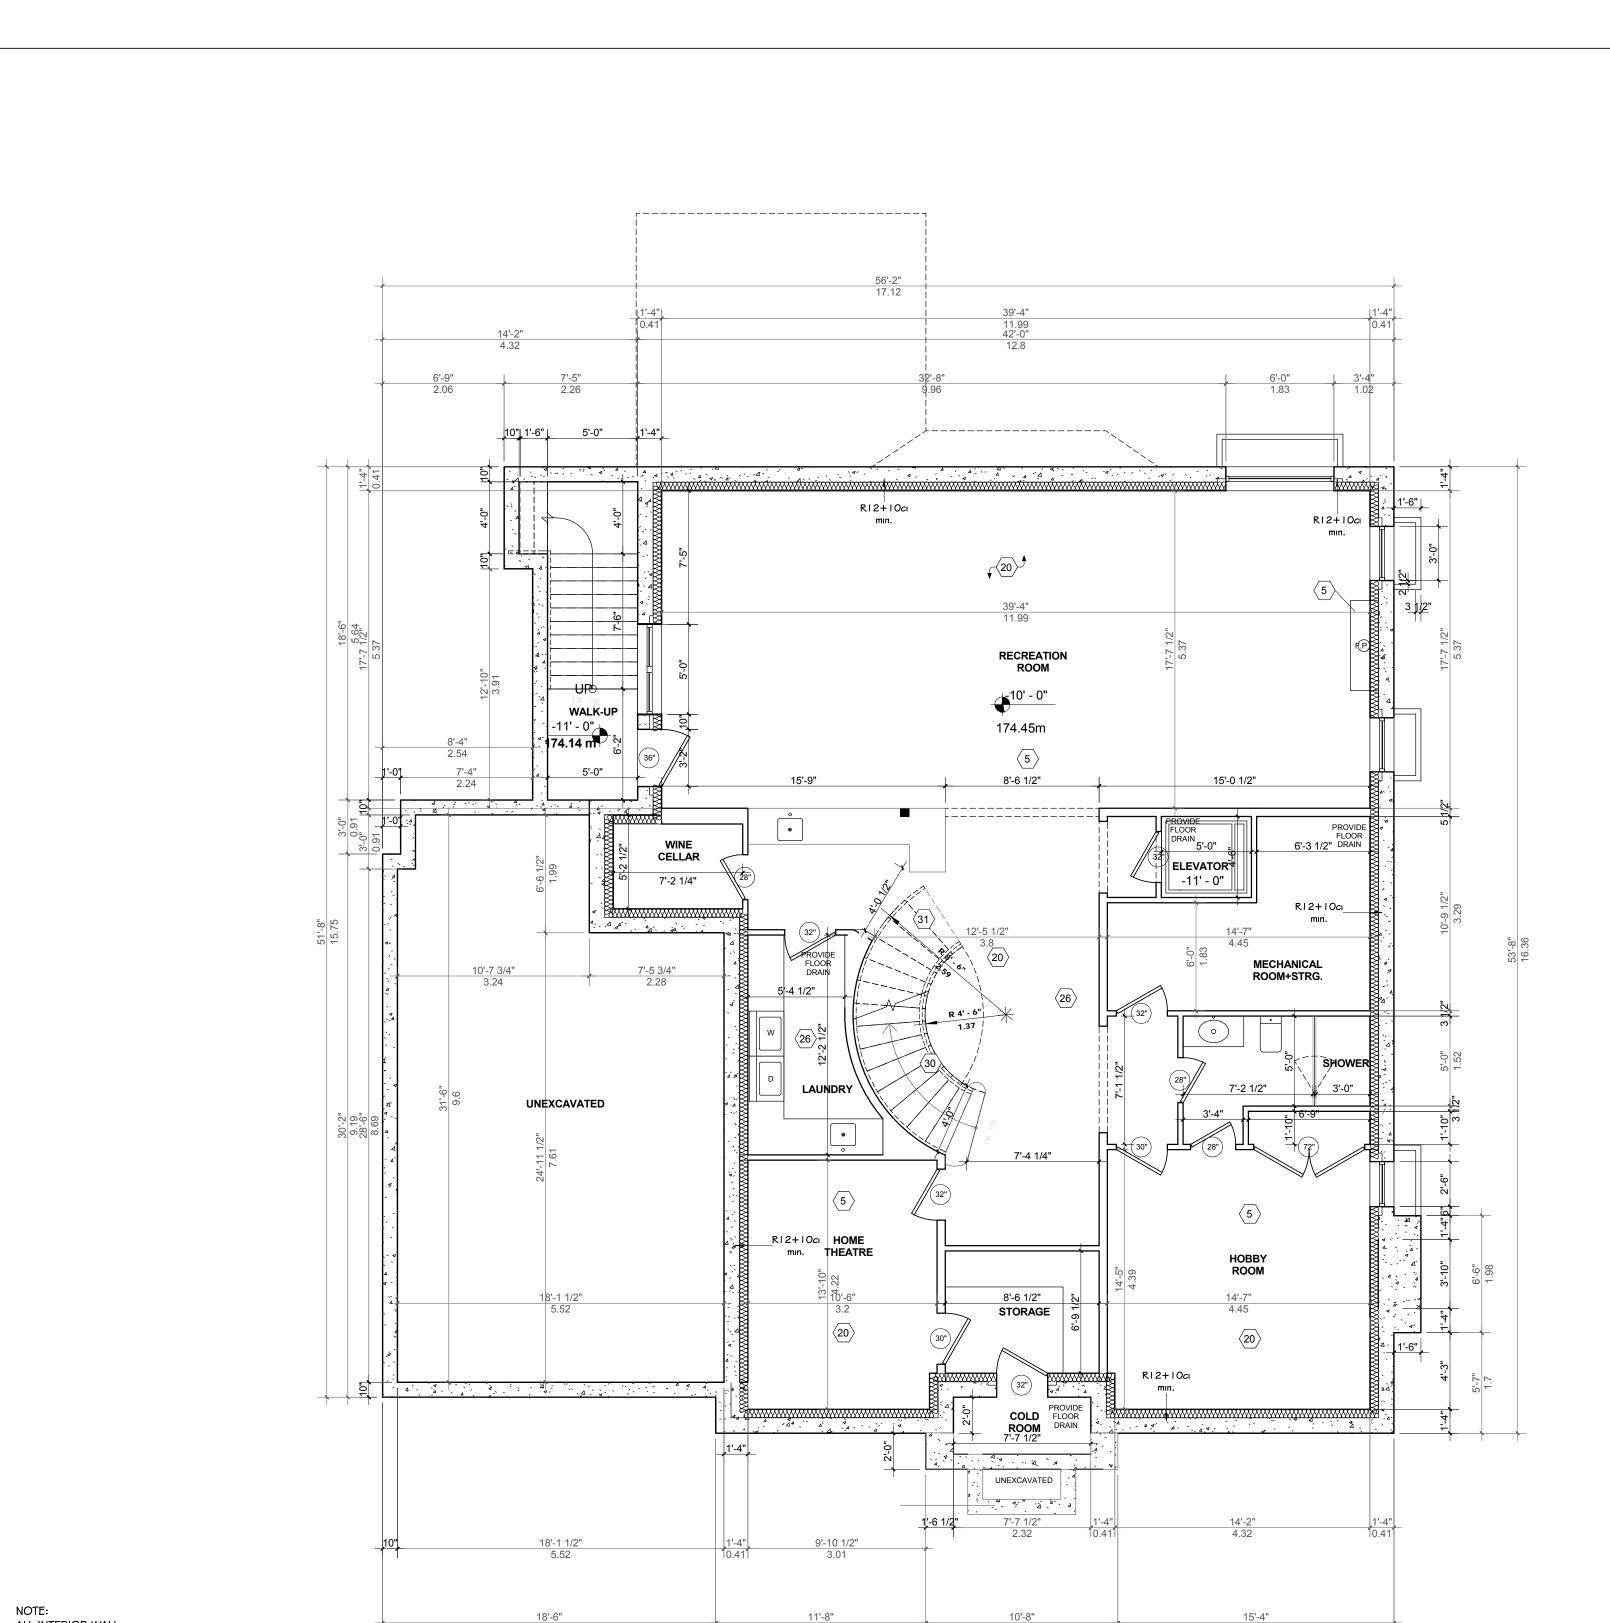

ALI SHAKERI

T: 416 821 3960 F: 416 2508900

ARCICA INC.
326 SHEPPARD AVENUE EAST,
M2N 3B4
TORONTO, ONTARIO, CANADA

revisions:

OCTOBER 29, 2019- Issued for COA

1 ALL WORK SHALL BE CARRIED OUT IN STRICT ACCORDANCE WITH THE REQUIREMENTS OF THE LATEST REVISION OF THE ONTARIO BUILDING CODE.

2. VERIFY ALL DIMENSIONS PRIOR TO CONSTRUCTION.

3. DO NOT SCALE DRAWINGS.

3. DO NOT SCALE DRAWINGS.
4. ALL DIMENSIONS AND INFORMATION
SHALL BE CHECKED AND VERIFIED ON THE
JOB AND ANY VARIANCES OR
DISCREPANCIES MUST BE REPORTED TO
F&A ASSOCIATES BY PHONE AND
SUBSEQUENT WRITTEN CONFIRMATION
PRIOR TO COMMENCEMENT OF THE

WORK.

5. USE ONLY LATEST REVISED DRAWINGS
OF THOSE THAT ARE MARKED "ISSUED
FOR CONSTRUCTION".

6. ALL STRUCTURAL DESIGN MUST BE
REVIEWED AND APPROVED BY CERTIFIED
STRUCTURAL ENGINEER PRIOR TO
CONSTRUCTION

project:

164 KREIGHOFF AVENUE

BASEMENT PLAN

scale:

page:


3/16" = 1'-0"

A 02

THIS UNDERSIGNED HAS REVIEWED & TAKES RESPONSIBILITY FOR THIS DESIGN, & HAS THE QUALIFICATIONS & MEETS THE REQUIREMENTS SET OUT IN THE O.B.C. TO BE A DESIGNER

Ali Shakeri
BCIN#24574
F&A Associates Ltd.
BCIN#30998

NOTE: ALL INTERIOR WALL DIMENSIONS SHOW FACE OF STUDS

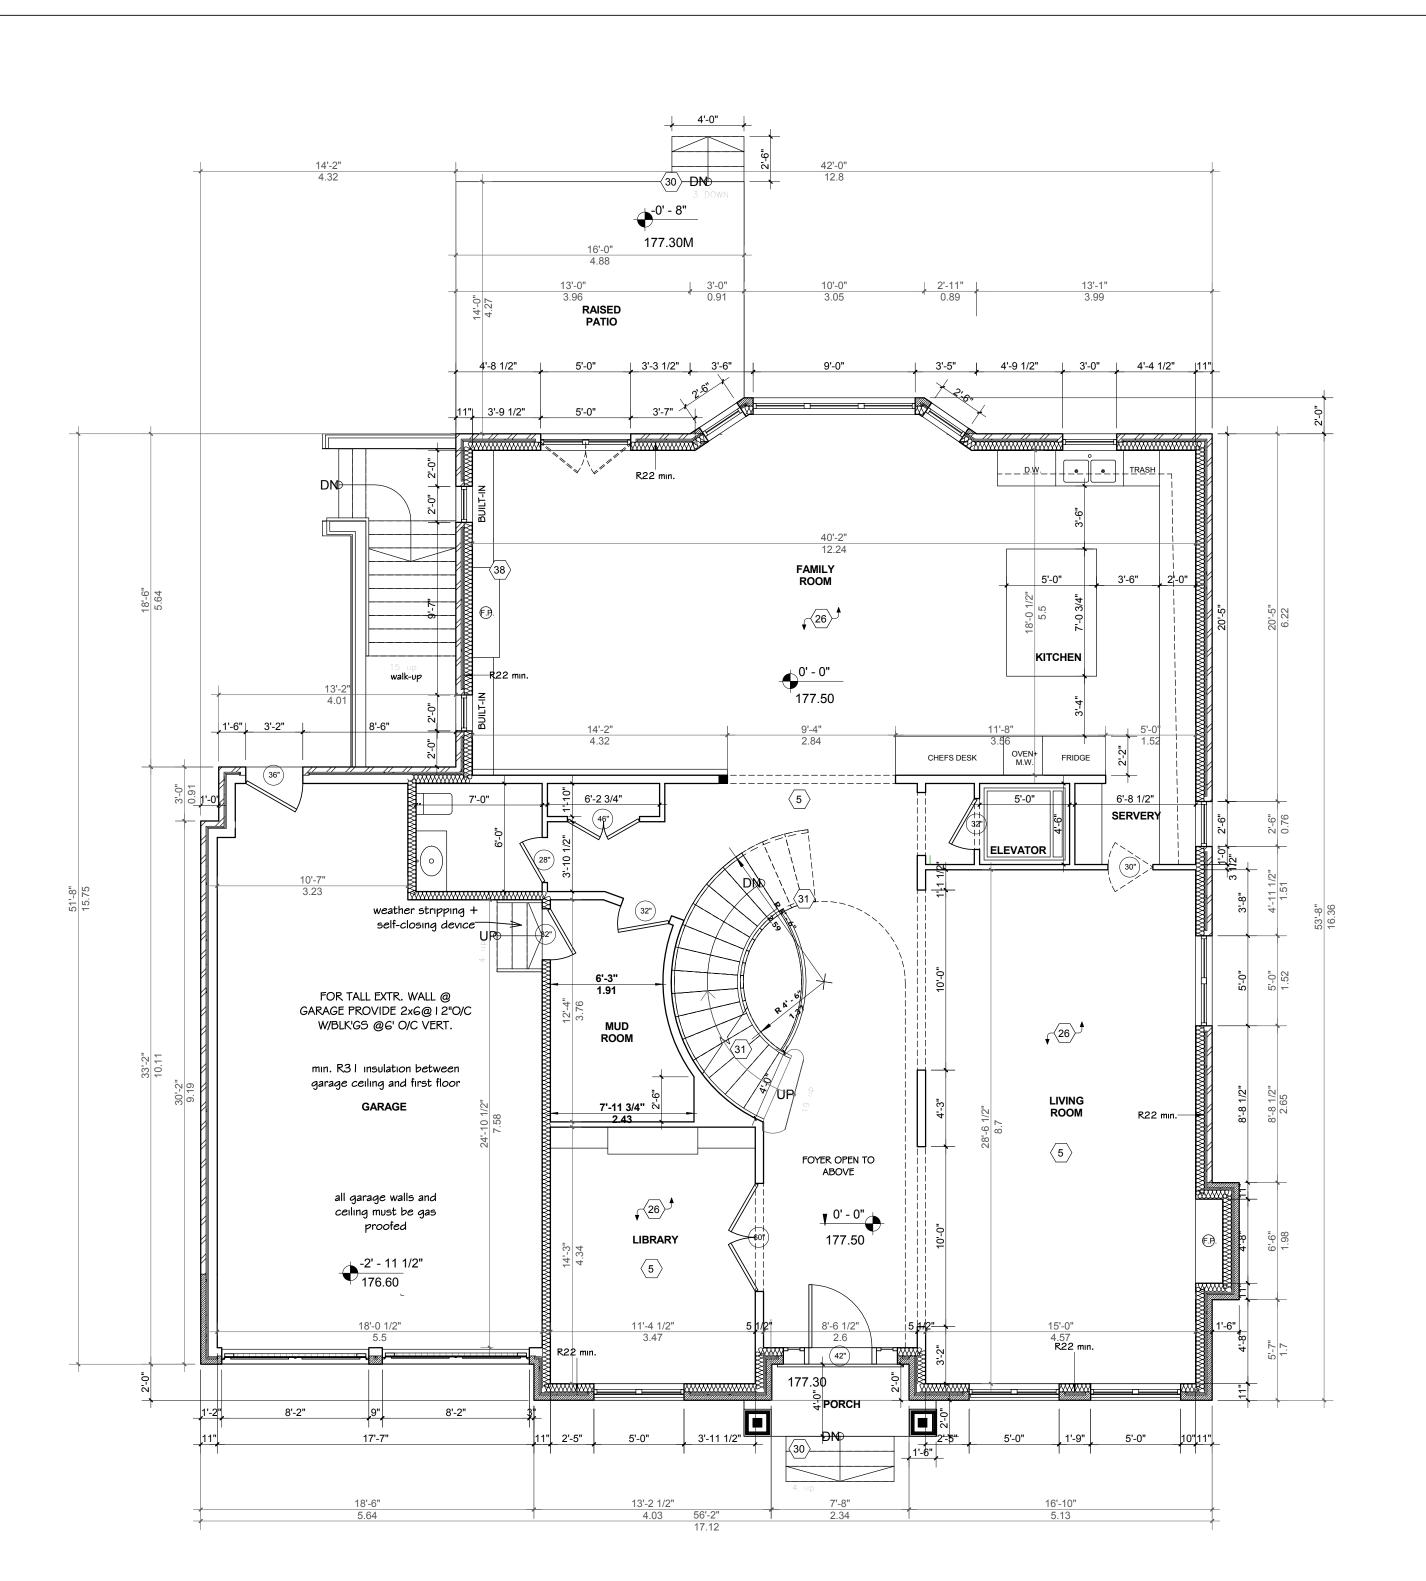

NOTE: ALL INTERIOR WALL DIMENSIONS SHOW FACE OF STUDS Designed by:

ALI SHAKERI

T: 416 821 3960 F: 416 2508900

ARCICA INC.
326 SHEPPARD AVENUE EAST,
M2N 3B4
TORONTO, ONTARIO, CANADA

revisions:

OCTOBER 29, 2019- Issued for COA

1 ALL WORK SHALL BE CARRIED OUT IN STRICT ACCORDANCE WITH THE REQUIREMENTS OF THE LATEST REVISION OF THE ONTARIO BUILDING CODE.

2. VERIFY ALL DIMENSIONS PRIOR TO CONSTRUCTION.

3. DO NOT SCALE DRAWINGS.

4. ALL DIMENSIONS AND INFORMATION SHALL BE CHECKED AND VERIFIED ON THE JOB AND ANY VARIANCES OR DISCREPANCIES MUST BE REPORTED TO F&A ASSOCIATES BY PHONE AND SUBSEQUENT WRITTEN CONFIRMATION PRIOR TO COMMENCEMENT OF THE WORK.

WORK.
5. USE ONLY LATEST REVISED DRAWINGS
OF THOSE THAT ARE MARKED "ISSUED
FOR CONSTRUCTION".
6. ALL STRUCTURAL DESIGN MUST BE
REVIEWED AND APPROVED BY CERTIFIED
STRUCTURAL ENGINEER PRIOR TO
CONSTRUCTION

project:

164 KREIGHOFF AVENUE

1st FLOOR PLAN


scale:

page:

3/16" = 1'-0"

A 03

THIS UNDERSIGNED HAS REVIEWED & TAKES RESPONSIBILITY FOR THIS DESIGN, & HAS THE QUALIFICATIONS & MEETS THE REQUIREMENTS SET OUT IN THE O.B.C. TO BE A DESIGNER

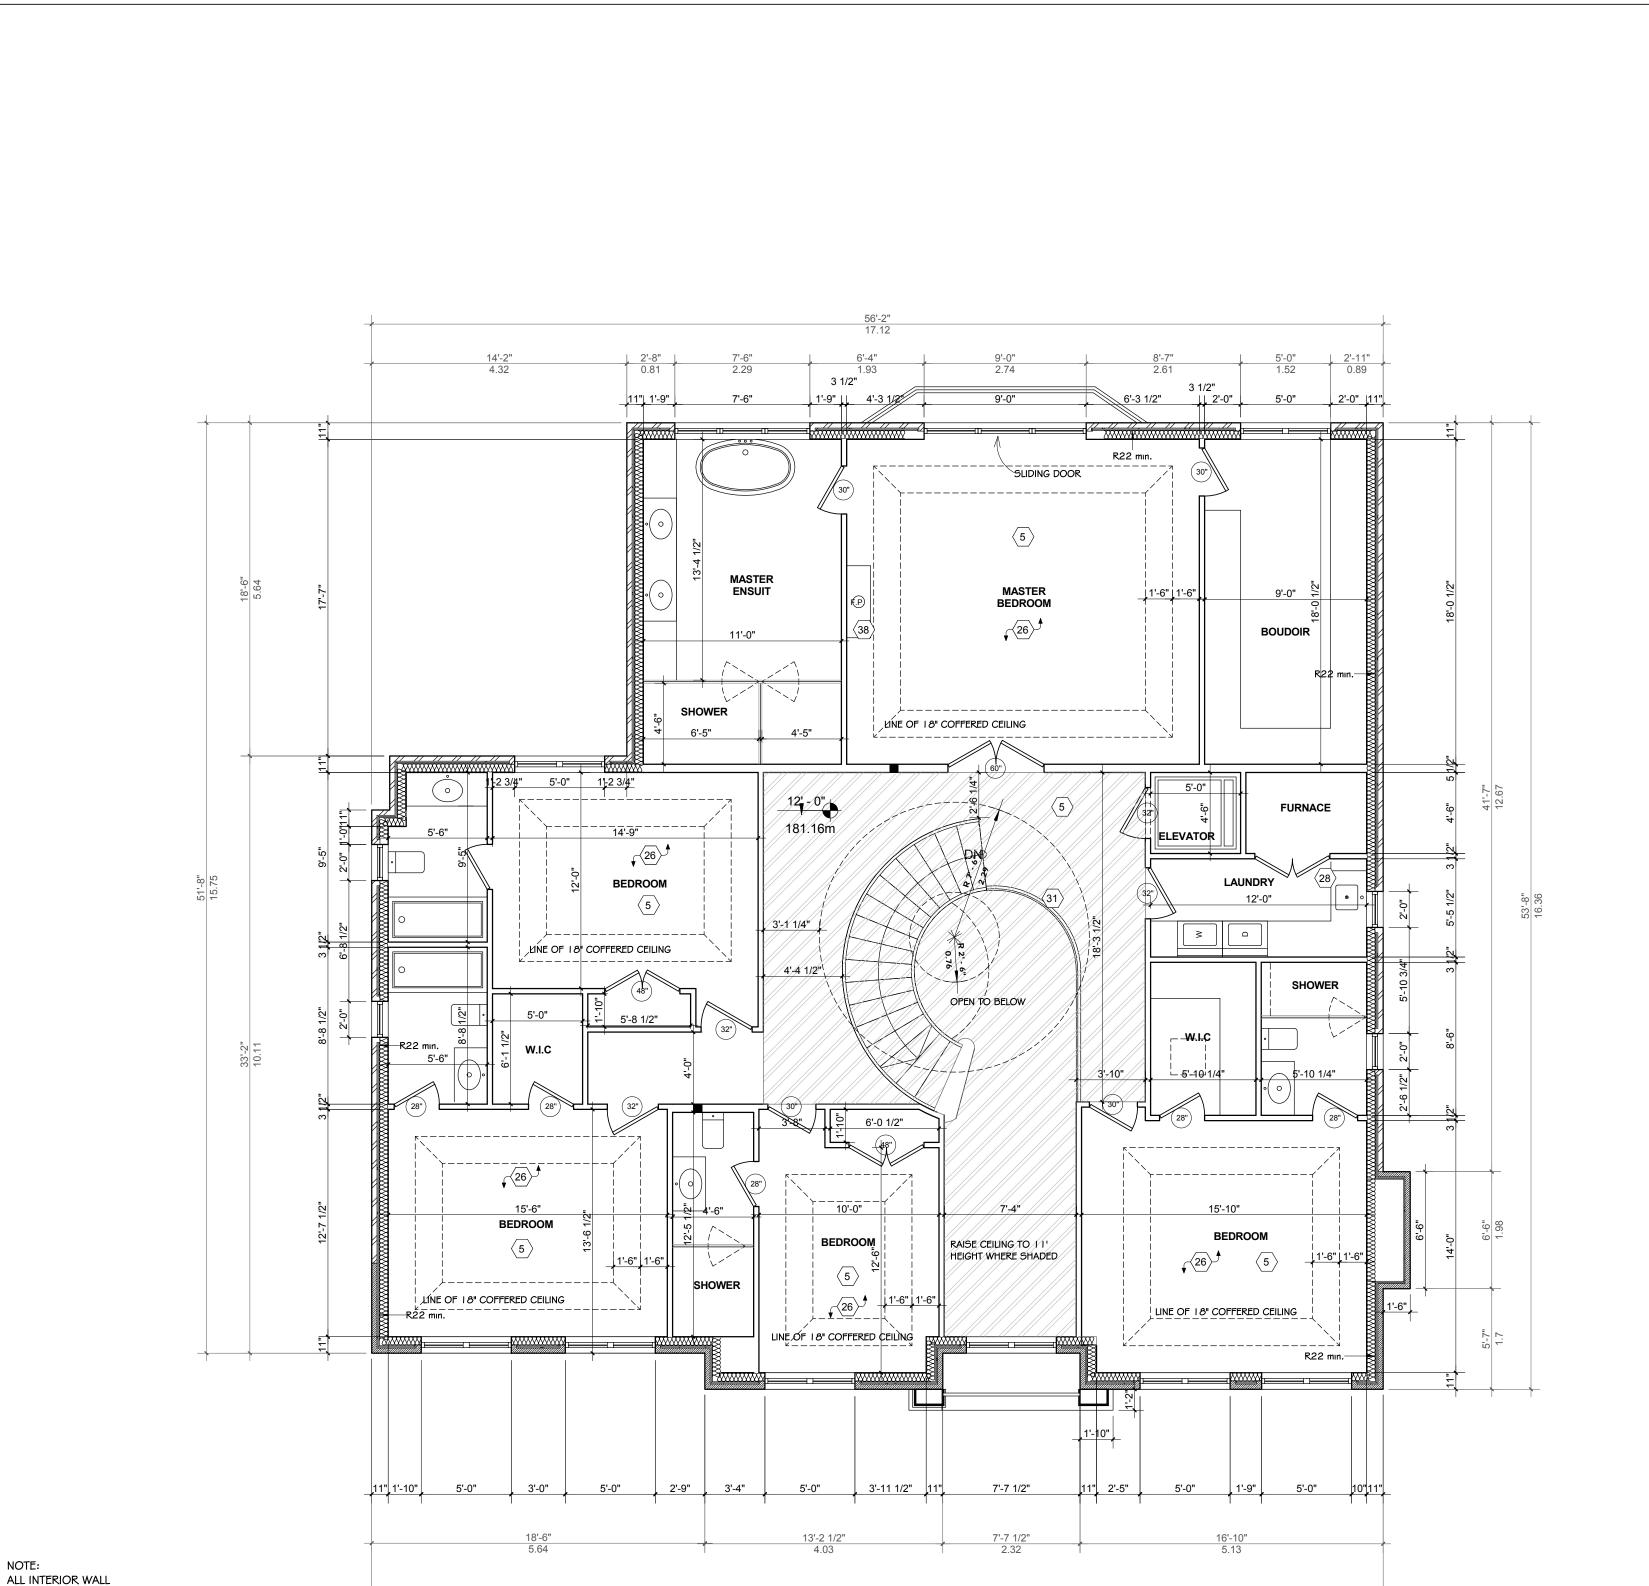

notes:

ALI SHAKERI

T: 416 821 3960 F: 416 2508900

ARCICA INC. 326 SHEPPARD AVENUE EAST, M2N 3B4 TORONTO, ONTARIO, CANADA

revisions:

OCTOBER 29, 2019- Issued for COA

1 ALL WORK SHALL BE CARRIED OUT IN STRICT ACCORDANCE WITH THE REQUIREMENTS OF THE LATEST REVISION OF THE ONTARIO BUILDING CODE.

2. VERIFY ALL DIMENSIONS PRIOR TO CONSTRUCTION.

3. DO NOT SCALE DRAWINGS.

4. ALL DIMENSIONS AND INFORMATION SHALL BE CHECKED AND VERIFIED ON THE JOB AND ANY VARIANCES OR DISCREPANCIES MUST BE REPORTED TO

DISCREPANCIES MUST BE REPORTED TO F&A ASSOCIATES BY PHONE AND SUBSEQUENT WRITTEN CONFIRMATION PRIOR TO COMMENCEMENT OF THE WORK.

5. USE ONLY LATEST REVISED DRAWINGS OF THOSE THAT ARE MARKED "ISSUED FOR CONSTRUCTION".

6. ALL STRUCTURAL DESIGN MUST BE REVIEWED AND APPROVED BY CERTIFIED STRUCTURAL ENGINEER PRIOR TO CONSTRUCTION CONSTRUCTION

project:

164 KREIGHOFF AVENUE

2nd FLOOR PLAN

scale:

page:


3/16" = 1'-0"

A 04

THIS UNDERSIGNED HAS REVIEWED & TAKES RESPONSIBILITY FOR THIS DESIGN, & HAS THE QUALIFICATIONS & MEETS THE REQUIREMENTS SET OUT IN THE O.B.C. TO BE A DESIGNER

Ali Shakeri BCIN#24574 F&A Associates Ltd. BCIN#30998

DIMENSIONS SHOW FACE OF STUDS

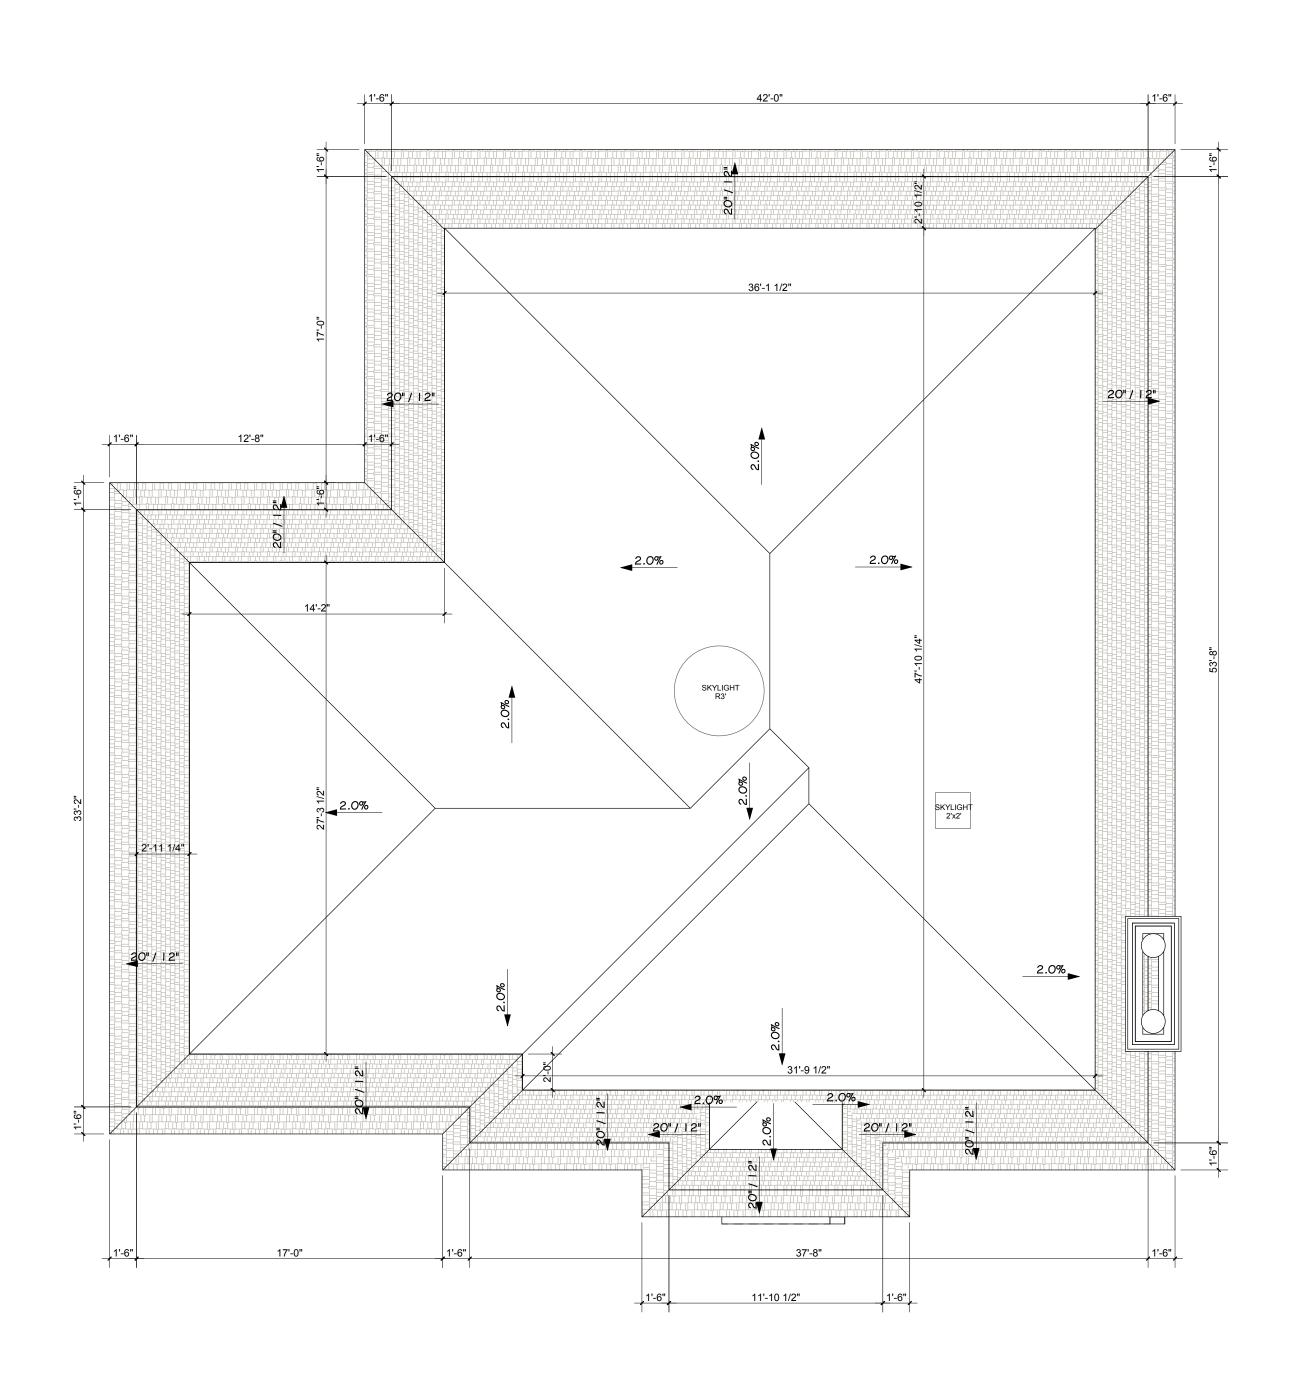

notes:

ALI SHAKERI

T: 416 821 3960 F: 416 2508900

ARCICA INC. 326 SHEPPARD AVENUE EAST, M2N 3B4 TORONTO, ONTARIO, CANADA

revisions:

OCTOBER 29, 2019- Issued for COA

1 ALL WORK SHALL BE CARRIED OUT IN STRICT ACCORDANCE WITH THE REQUIREMENTS OF THE LATEST REVISION OF THE ONTARIO BUILDING CODE.

2. VERIFY ALL DIMENSIONS PRIOR TO CONSTRUCTION.

3. DO NOT SCALE DRAWINGS.

4. ALL DIMENSIONS AND INFORMATION SHALL BE CHECKED AND VERIFIED ON THE JOB AND ANY VARIANCES OR

SHALL BE CHECKED AND VERIFIED ON THE JOB AND ANY VARIANCES OR DISCREPANCIES MUST BE REPORTED TO F&A ASSOCIATES BY PHONE AND SUBSEQUENT WRITTEN CONFIRMATION PRIOR TO COMMENCEMENT OF THE WORK.

5. USE ONLY LATEST REVISED DRAWINGS OF THOSE THAT ARE MARKED "ISSUED FOR CONSTRUCTION".

6. ALL STRUCTURAL DESIGN MUST BE REVIEWED AND APPROVED BY CERTIFIED STRUCTURAL ENGINEER PRIOR TO CONSTRUCTION

project:

164 KREIGHOFF AVENUE

ROOF PLAN

scale:

page:

3/16" = 1'-0"

A 05

THIS UNDERSIGNED HAS REVIEWED & TAKES RESPONSIBILITY FOR THIS DESIGN, & HAS THE QUALIFICATIONS & MEETS THE REQUIREMENTS SET OUT IN THE O.B.C. TO BE A DESIGNER



notes:

ALI SHAKERI

T: 416 821 3960 F: 416 2508900

ARCICA INC. 326 SHEPPARD AVENUE EAST, M2N 3B4 TORONTO, ONTARIO, CANADA

revisions:

OCTOBER 29, 2019- Issued for COA

1 ALL WORK SHALL BE CARRIED OUT IN STRICT ACCORDANCE WITH THE REQUIREMENTS OF THE LATEST REVISION OF THE ONTARIO BUILDING CODE.

2. VERIFY ALL DIMENSIONS PRIOR TO CONSTRUCTION.

3. DO NOT SCALE DRAWINGS.

4. ALL DIMENSIONS AND INFORMATION

SHALL BE CHECKED AND VERIFIED ON THE JOB AND ANY VARIANCES OR
DISCREPANCIES MUST BE REPORTED TO
F&A ASSOCIATES BY PHONE AND
SUBSEQUENT WRITTEN CONFIRMATION
PRIOR TO COMMENCEMENT OF THE
WORK.
5. USE ONLY LATEST REVISED DRAWINGS
OF THOSE THAT ARE MARKED "ISSUED
FOR CONSTRUCTION".
6. ALL STRUCTURAL DESIGN MUST BE
REVIEWED AND APPROVED BY CERTIFIED
STRUCTURAL ENGINEER PRIOR TO
CONSTRUCTION JOB AND ANY VARIANCES OR

project:

164 KREIGHOFF AVENUE


MAIN ELEVATION(SOUTH)


scale:


1/4" = 1'-0"

A 06

THIS UNDERSIGNED HAS REVIEWED & TAKES RESPONSIBILITY FOR THIS DESIGN, & HAS THE QUALIFICATIONS & MEETS THE REQUIREMENTS SET OUT IN THE O.B.C. TO BE A DESIGNER

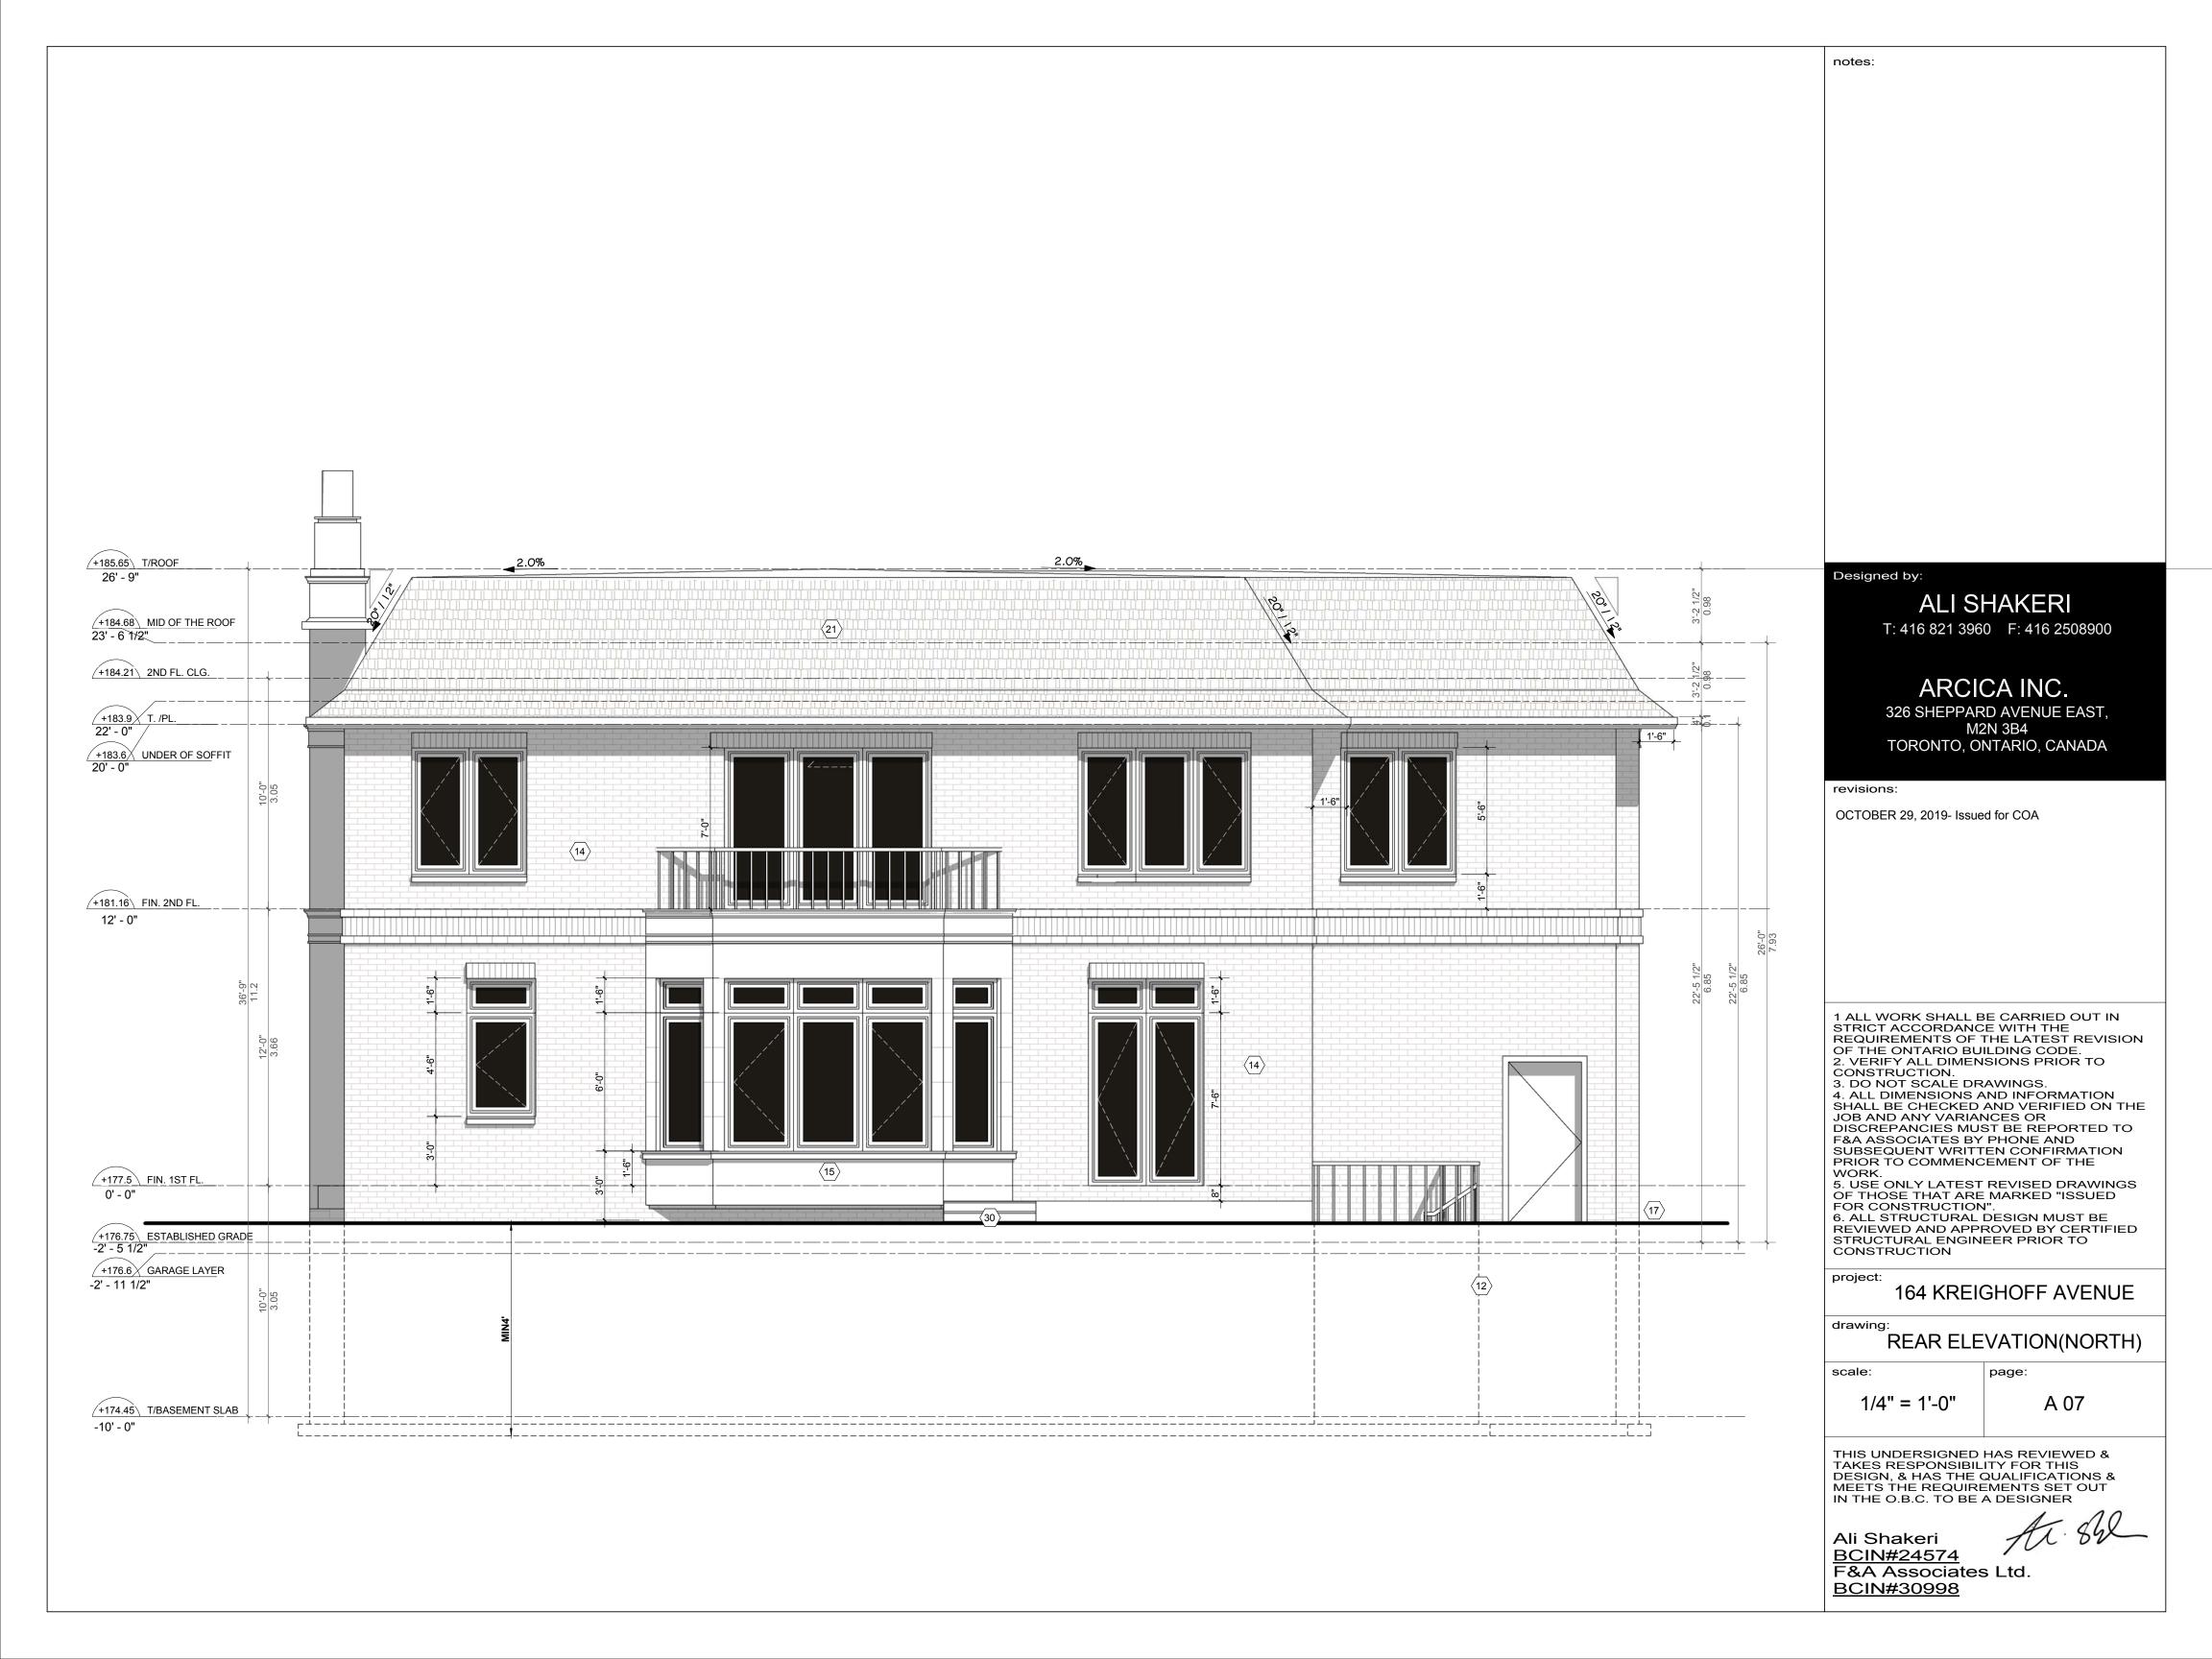

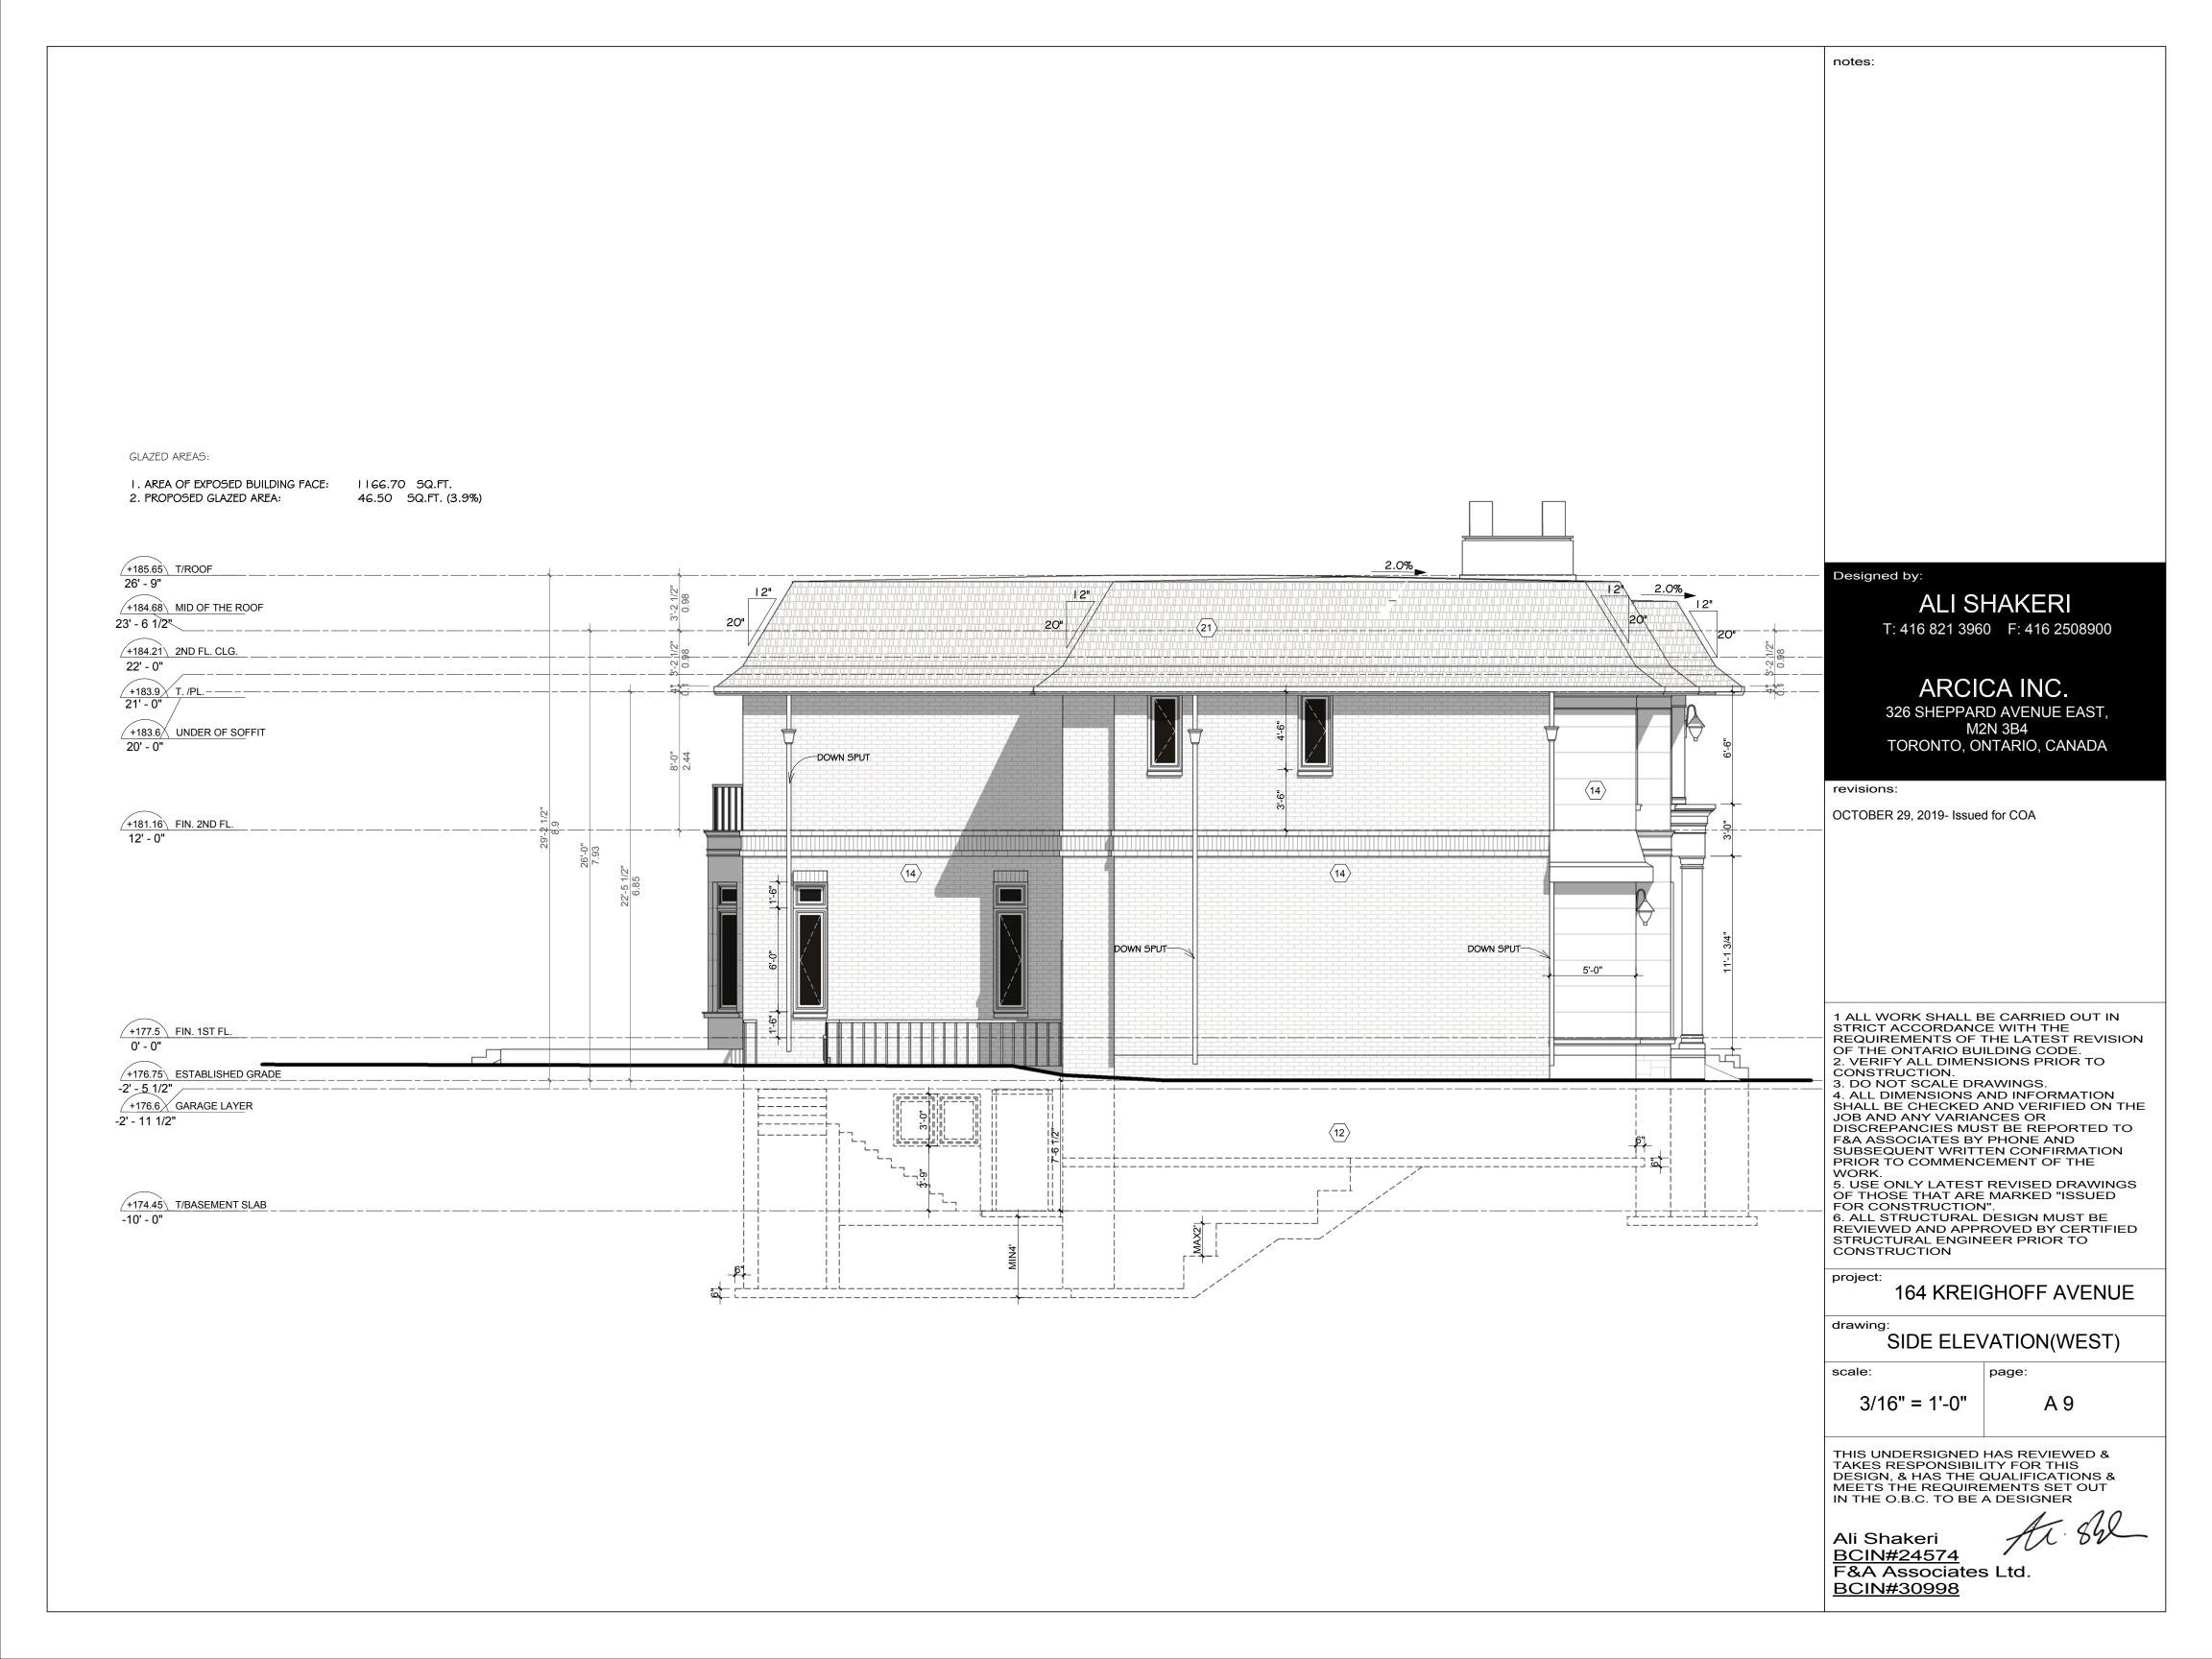

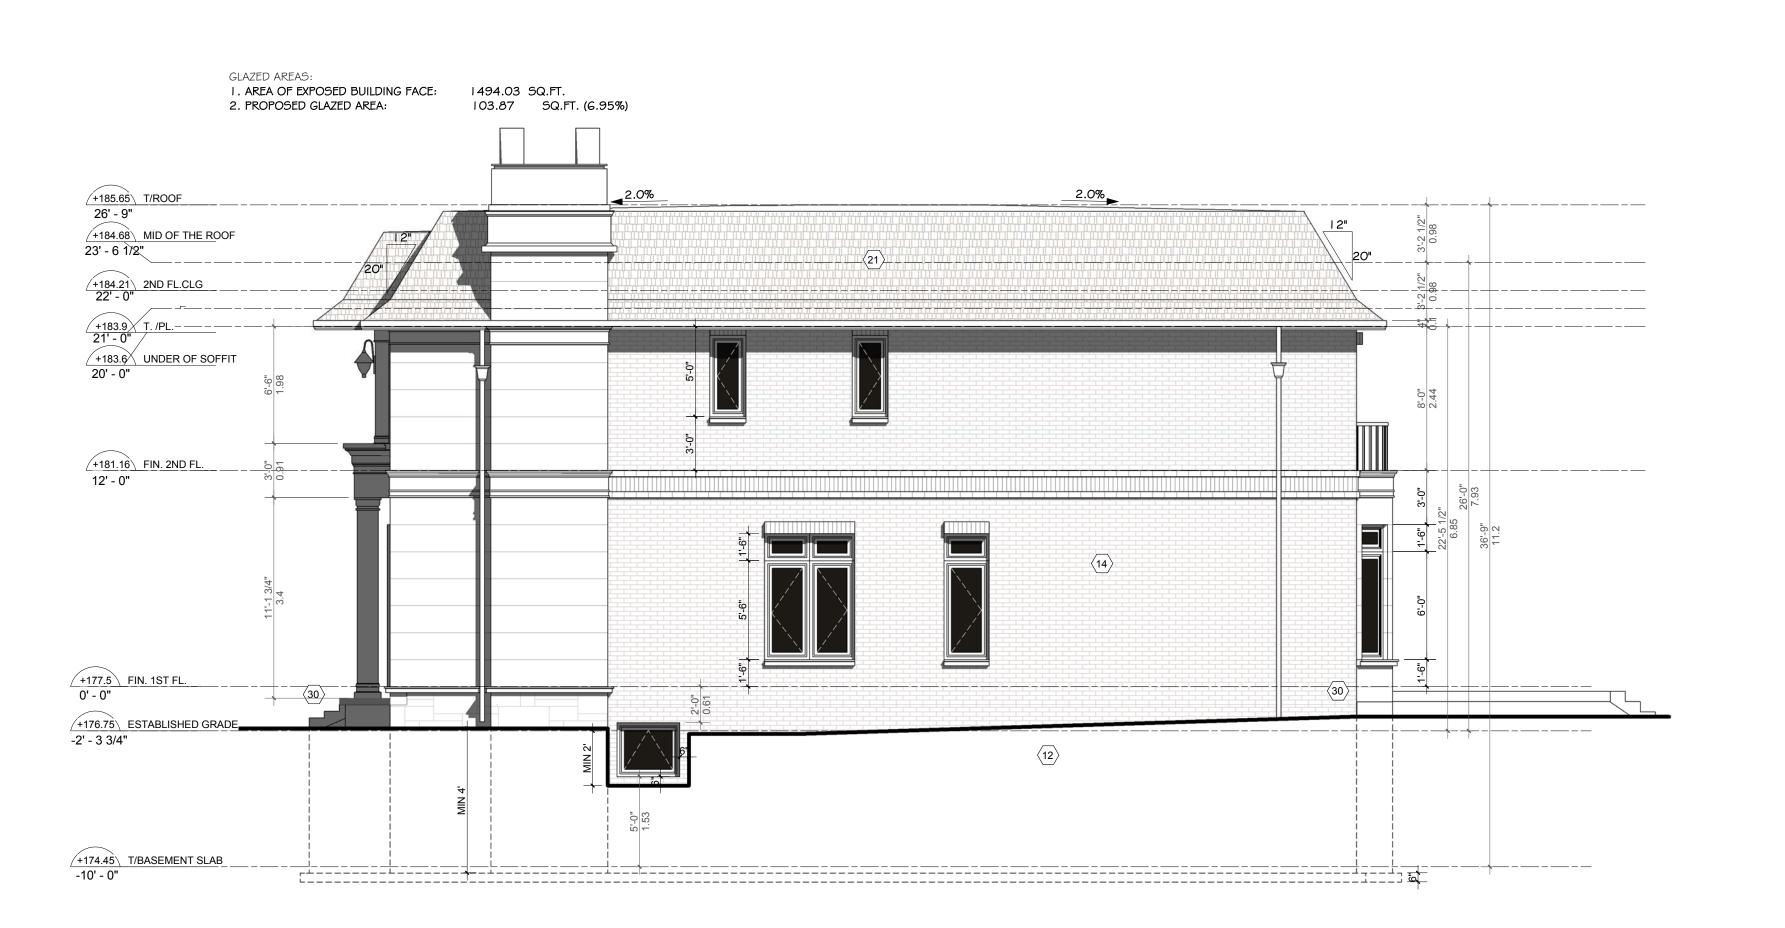

notes:

ALI SHAKERI

T: 416 821 3960 F: 416 2508900

ARCICA INC.
326 SHEPPARD AVENUE EAST,
M2N 3B4
TORONTO, ONTARIO, CANADA

revisions:

OCTOBER 29, 2019- Issued for COA

1 ALL WORK SHALL BE CARRIED OUT IN STRICT ACCORDANCE WITH THE REQUIREMENTS OF THE LATEST REVISION OF THE ONTARIO BUILDING CODE.

2. VERIFY ALL DIMENSIONS PRIOR TO CONSTRUCTION.

3. DO NOT SCALE DRAWINGS.

4. ALL DIMENSIONS AND INFORMATION SHALL BE CHECKED AND VERIFIED ON THE JOB AND ANY VARIANCES OR

4. ALL DIMENSIONS AND INFORMATION SHALL BE CHECKED AND VERIFIED ON THE JOB AND ANY VARIANCES OR DISCREPANCIES MUST BE REPORTED TO F&A ASSOCIATES BY PHONE AND SUBSEQUENT WRITTEN CONFIRMATION PRIOR TO COMMENCEMENT OF THE WORK.

PRIOR TO COMMENCEMENT OF THE WORK.

5. USE ONLY LATEST REVISED DRAWINGS OF THOSE THAT ARE MARKED "ISSUED FOR CONSTRUCTION".

6. ALL STRUCTURAL DESIGN MUST BE REVIEWED AND APPROVED BY CERTIFIED STRUCTURAL ENGINEER PRIOR TO CONSTRUCTION

project:

164 KREIGHOFF AVENUE

SIDE ELEVATION(EAST)

scale:

page:

3/16" = 1'-0"

A 08

THIS UNDERSIGNED HAS REVIEWED & TAKES RESPONSIBILITY FOR THIS DESIGN, & HAS THE QUALIFICATIONS & MEETS THE REQUIREMENTS SET OUT IN THE O.B.C. TO BE A DESIGNER