

MECHANICAL NOTES

- MECHANICAL EXHAUST VENT
- SMOKE ALARM
- CARBON MONOXIDE ALARM

No.	DATE	REVISION	INT.
24-12-13		CORRECTIONS AS PER NOTICE	CCW
24-09-28		PRE-SCREENING CORRECTIONS	CCW
24-09-15		PERMIT SUBMISSION	CCW

The undersigned has reviewed and takes responsibility for this design, and has the qualifications and meets the requirements set out in the Ontario Building Code to design the work shown on the attached documents.

**Qualification Information:** Required unless design is exempt under Div. C-3.2.5.4. of the building code.  
Name: *Isacio Cunha* Signature: *Isacio Cunha* 28005 BCIN

**Registration Information:** Required unless design is exempt under Div. C-3.2.4.1. of the building code.  
Cunha Design Consultants Ltd. 29902 BCIN  
Firm Name: *Cunha Design Consultants Ltd.*

Prints and specifications shall not be reproduced without the permission of the Architectural Technologist.

The contractor shall check and verify all dimensions on the work and report any discrepancies to the Architectural Technologist before proceeding. Drawings are not to be scaled. Drawings are not to be used for construction purposes unless signed by the architectural Technologist.

Project:

**Prop. Partial 2nd sty. add. over first floor, and to Enclose Acc. Structures at Rear 208 Church Street Markham, Ontario**

Drawing Title: **Site Plan**

**Ontario Permits Inc.**  
Charles Chan Wai  
Architectural Technologist  
Tel.: 416 626 9511  
Email: ontariopermits@gmail.com  
Web: ontariopermits.ca  
IG: @ontariopermits.ca

Formerly known as:  
**CUNHA DESIGN CONSULTANTS LTD.**  
10 Northampton Drive Etobicoke, ON M9B 4S6  
Telephone/Fax: (416)-626-9511  
Email: cunhadesign@rogers.com  
Firm BCIN: 29902

Drawn: DB / CCW	Date: 24-08-10
Checked: CCW	Scale: 3/32"=1'-0"
File No:	Drawing No: <b>A1</b>
Project No:	

REGISTERED PROFESSIONAL ENGINEER  
JIRI TICHY  
2024-11-06  
PROVINCE OF ONTARIO





MECHANICAL NOTES

- MECHANICAL EXHAUST VENT
- SMOKE ALARM
- CARBON MONOXIDE ALARM

24-12-13	CORRECTIONS AS PER NOTICE	CCW
24-09-28	PRE-SCREENING CORRECTIONS	CCW
24-09-15	PERMIT SUBMISSION	CCW

The undersigned has reviewed and takes responsibility for this design, and has the qualifications and meets the requirements set out in the Ontario Building Code to design the work shown on the attached documents.

**Qualification Information:** Required unless design is exempt under Div. C - 3.2.5.4. of the building code.  
Name: *Isacio Cunha* Signature: *Isacio Cunha* 28005 BCIN

**Registration Information:** Required unless design is exempt under Div. C - 3.2.4.1. of the building code.  
Cunha Design Consultants Ltd. 29902 BCIN  
Firm Name

Prints and specifications shall not be reproduced without the permission of the Architectural Technologist.

The contractor shall check and verify all dimensions on the work and report any discrepancies to the Architectural Technologist before proceeding. Drawings are not to be scaled. Drawings are not to be used for construction purposes unless signed by the architectural Technologist.

Project:

Prop. Partial 2nd sty. add. over first floor, and to Enclose Acc. Structures at Rear 208 Church Street Markham, Ontario

Elevations


Ontario Permits Inc.  
Charles Chan Wai  
Architectural Technologist  
Tel.: 416 626 9511  
Email: ontariopermits@gmail.com  
Web: ontariopermits.ca  
IG: @ontariopermits.ca

Formerly known as:  
**CUNHA DESIGN CONSULTANTS LTD.**  
10 Northampton Drive Etobicoke, ON M9B 4S6  
Telephone/Fax: (416)-626-9511  
Email: cunhadesign@rogers.com  
Firm BCIN: 29902

Drawn: DB / CCW	Date: 24-08-10
Checked: CCW	Scale: 1/4"=1'-0"
File No:	Drawing No: A7
Project No:	



NORTH ELEVATION  
SCALE: 1/4"=1'-0"

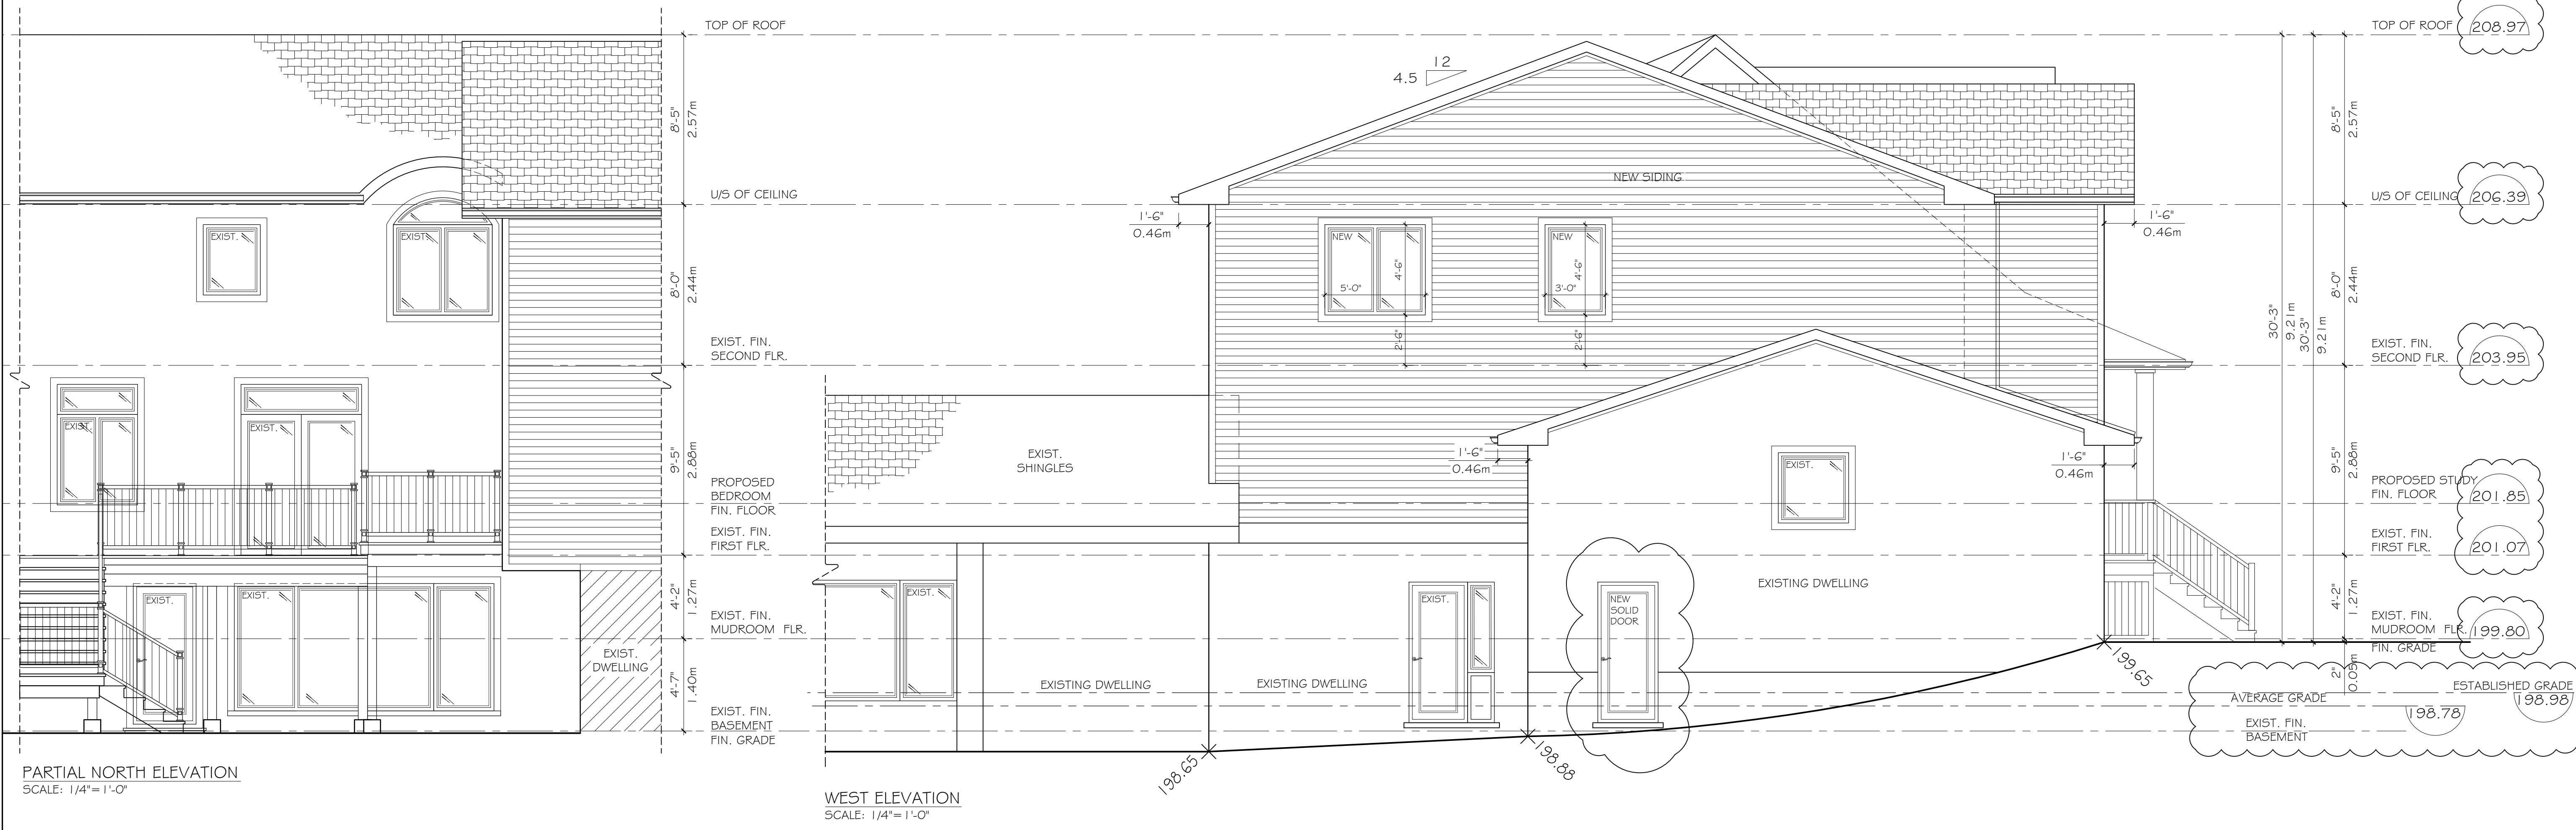

PARTIAL NORTH ELEVATION  
SCALE: 1/4"=1'-0"

WEST ELEVATION  
SCALE: 1/4"=1'-0"

MECHANICAL NOTES

- MECHANICAL EXHAUST VENT
- SMOKE ALARM
- CARBON MONOXIDE ALARM

	24-12-13	CORRECTIONS AS PER NOTICE	CCW
	24-09-26	PRE-SCREENING CORRECTIONS	CCW
	24-09-15	PERMIT SUBMISSION	CCW
No.	DATE	REVISION	INIT.

The undersigned has reviewed and takes responsibility for this design, and has the qualifications and meets the requirements set out in the Ontario Building Code to design the work shown on the attached documents.

**Qualification Information:** Required unless design is exempt under Div. C-3.2.2.5 of the building code.  
Name: Inacio Cunha, 28005 BCIN  
Signature: [Signature]  
**Registration Information:** Required unless design is exempt under Div. C-3.2.4.1. of the building code.  
Firm Name: Cunha Design Consultants Ltd., 29902 BCIN

Prints and specifications shall not be reproduced without the permission of the Architectural Technologist.

The contractor shall check and verify all dimensions on the work and report any discrepancies to the Architectural Technologist before proceeding. Drawings are not to be scaled. Drawings are not to be used for construction purposes unless signed by the architectural Technologist.

Project:  
**Prop. Partial 2nd sty. add. over first floor, and to Enclose Acc. Structures at Rear 208 Church Street Markham, Ontario**

Drawing Title:  
**Elevations**

**Ontario Permits Inc.**  
Charles Chan Wai  
Architectural Technologist  
Tel.: 416 626 9511  
Email: ontariopermits@gmail.com  
Web: ontariopermits.ca  
IG: @ontariopermits.ca

Formerly known as:  
**CUNHA DESIGN CONSULTANTS LTD.**  
10 Northampton Drive Etobicoke, ON M9B 4S6  
Telephone/Fax: (416)-626-9511  
Email: cunhadesign@rogers.com  
Firm BCIN: 29902

Drawn: DB / CCW	Date: 24-08-10
Checked: CCW	Scale: 1/4"=1'-0"
File No:	Drawing No: A8
Project No:	